

Architecture / Planning / Interior Design  
Portland Seattle Los Angeles Washington DC New York

925 Fourth Ave., Suite 2400  
Seattle, Washington 98104

PHONE 206 423 9494  
FAX 206 423 7868

Consultants

STRUCTURAL ENGINEER

ARUP  
901 MARKET STREET, SUITE 260  
SAN FRANCISCO, CA 94103

MECHANICAL ENGINEER

SYSKA HENNESSY GROUP  
1500 W OLYMPIC BLVD, SUITE 680  
LOS ANGELES, CA 90064

ELECTRICAL ENGINEER

SYSKA HENNESSY GROUP  
1500 W OLYMPIC BLVD, SUITE 680  
LOS ANGELES, CA 90064

CIVIL ENGINEER

COUGHLIN PORTER LUNDEEN  
413 PINE STREET, SUITE 300  
SEATTLE, WA 98101

Revisions

NO.	DESCRIPTION

5th + COLUMBIA TOWER

SEATTLE, WASHINGTON 98104

Drawing Title

FLOOR PLAN, LEVEL 26

Date: SEPTEMBER 19, 2007

Job No: 5 2458.01


Drawn By: TEAM

Checked By: ZGF

Drawing No.

A2.36

OWNER REVIEW

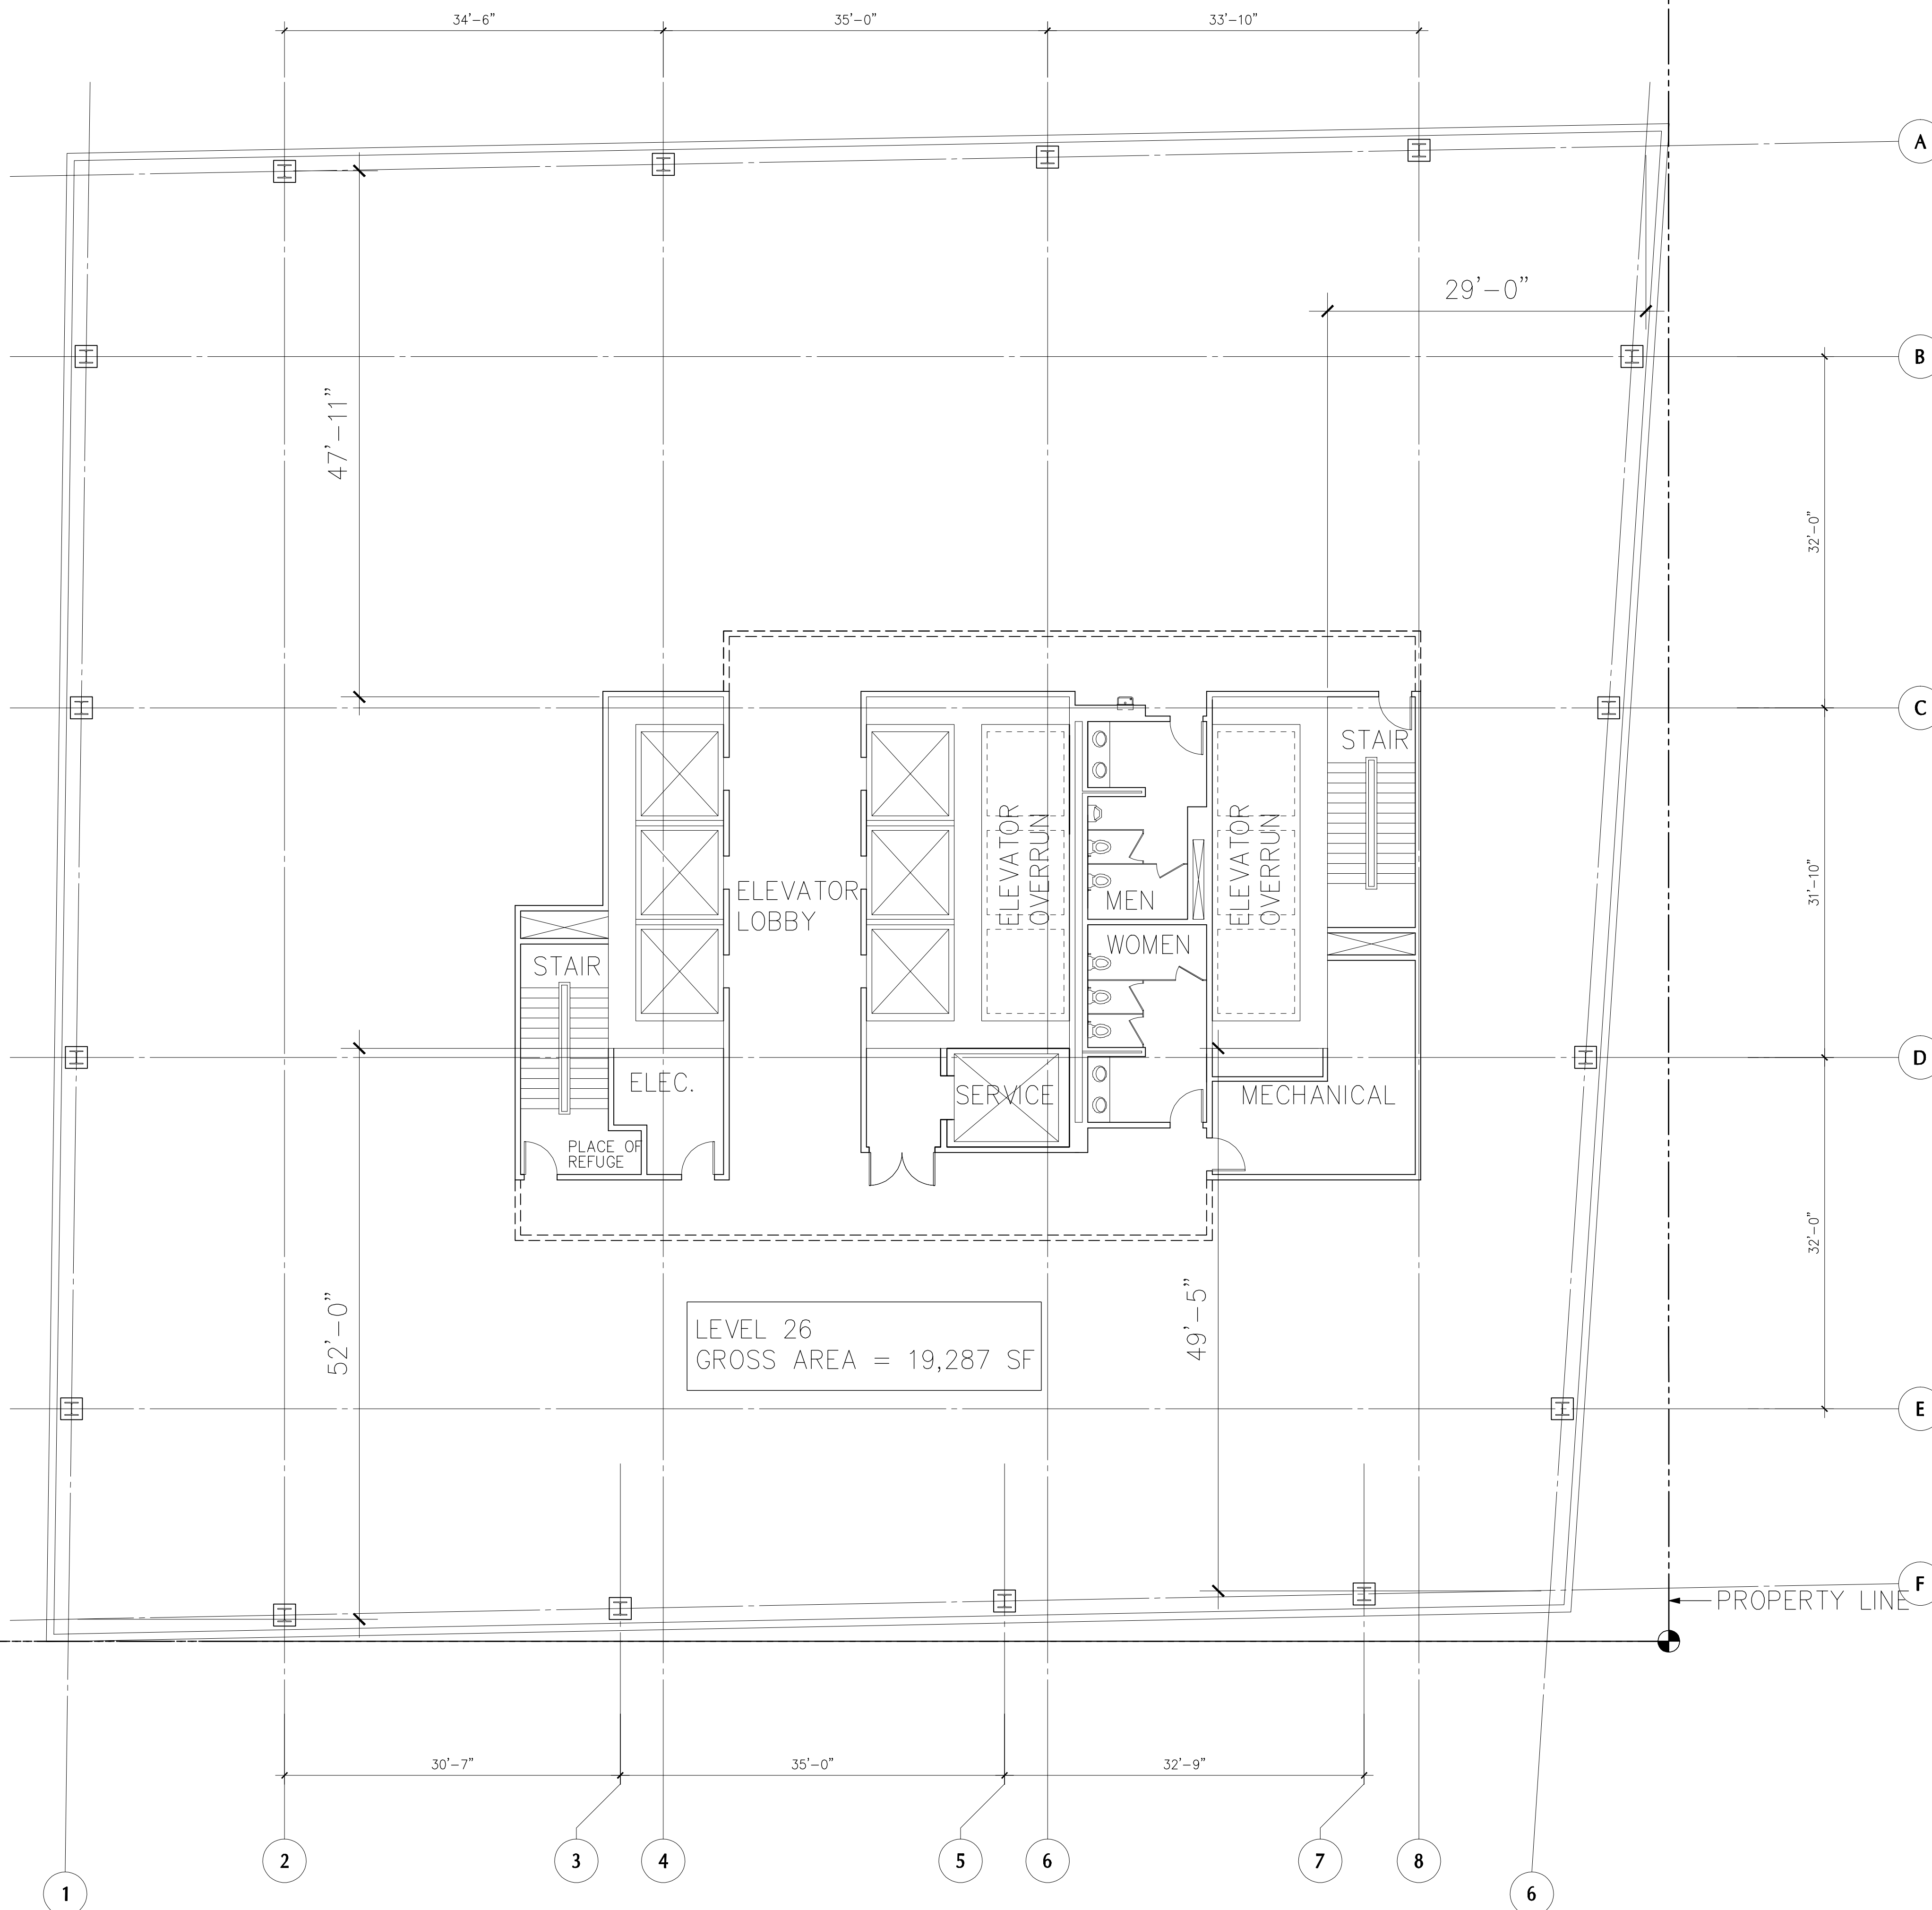

1 FLOOR PLAN, LEVEL 26  
A2.36 SCALE: 1/8" = 1'-0"

