



Architecture / Planning / Interior Design
Portland Seattle Los Angeles Washington DC New York

925 Fourth Ave., Suite 2400
Seattle, Washington 98104

PH 206 623 9414
FAX 206 623 7868

Consultants

STRUCTURAL ENGINEER
ARUP
901 MARKET STREET, SUITE 260
SAN FRANCISCO, CA 94103

MECHANICAL ENGINEER
SYSKA HENNESSY GROUP
1500 W OLYMPIC BLVD, SUITE 61
LOS ANGELES, CA 90064

ELECTRICAL ENGINEER
SYSKA HENNESSY GROUP
1500 W OLYMPIC BLVD, SUITE 61
LOS ANGELES, CA 90064

CIVIL ENGINEER
COUGHLIN PORTER LUNDEN
415 PINE STREET, SUITE 300
SEATTLE, WA 98101

GENERAL INFORMATION


- PROJECT ADDRESS
811 FIFTH AVENUE, SEATTLE, WA 98104
- OWNER'S INFORMATION
KEVIN DANIELS
DANIELS DEVELOPMENT COMPANY
2401 UTAH AVENUE SOUTH, SUITE 305, SEATTLE, WA 98134
(206) 467-0420
- PROPERTY LEGAL DESCRIPTION
SEE SURVEY
- PARCEL NUMBERS
SEE SURVEY
- EASEMENTS & OTHER PERTINENT LEGAL FEATURES RECORDING NUMBER
SEE SURVEY
- WIDTH OF ADJACENT STREETS
SEE SURVEY & SHEET A1.90
- CURBS, SIDEWALKS, STREET TREES & OTHER LANDSCAPING
SEE SURVEY & SHEET A1.90
- PROJECT DESCRIPTION
THE PROPOSED ACTION INVOLVES A REVISION TO EXISTING MASTER USE PERMIT (#2200399). THE REVISION ADJUSTS THE PLACEMENT OF THE PROPOSED OFFICE BUILDING (MUP #2200399) TO ALLOW THE PRESERVATION OF THE SANCTUARY OF THE FIRST UNITED METHODIST CHURCH. THE PROJECT SITE ENCOMPASSES THE FULL-BLOCK AND LOCATES A 41-STORY OFFICE BUILDING CONTAINING APPROXIMATELY 740,000 SF WITH BELOW-GRADE PARKING FOR AN ESTIMATED 300 VEHICLES; AUTOMOBILE AND SERVICE VEHICLE ACCESS WOULD BE FROM COLUMBIA AND MARION STREETS.
- LAND USE CODE COMPLIANCE
SEE SHEET A0.01.
- VICINITY MAP
SEE SURVEY
- APPLICANT'S INFORMATION
CARL SHUMAKER
DANIELS DEVELOPMENT COMPANY
2401 UTAH AVENUE SOUTH, SUITE 305, SEATTLE, WA 98134
(206) 467-0420

GROSS CONSTRUCTION AREA

LEVEL J	23,436 SF
LEVEL H	23,436 SF
LEVEL G	23,436 SF
LEVEL F	23,436 SF
LEVEL E	23,436 SF
LEVEL D	23,436 SF
LEVEL C	16,197 SF
LEVEL B	18,999 SF
LEVEL A	8,479 SF
LEVEL 01	9,707 SF
LEVEL 02	9,707 SF
LEVEL 03	9,707 SF
LEVEL 04	16,237 SF
LEVEL 05	16,441 SF
LEVEL 06	16,728 SF
LEVEL 07	17,003 SF
LEVEL 08-11	17,587 SF
LEVEL 12	18,321 SF
LEVEL 13-25	19,154 SF
LEVEL 26	19,287 SF
LEVEL 27-40	18,500 SF
LEVEL 41	18,276 SF
PENTHOUSE 1	3,500 SF
PENTHOUSE 2	1,700 SF
ROOF	18,000 SF

NOTE:
FOR THE PURPOSES OF THIS SUMMARY, "GROSS CONSTRUCTION AREA" MEANS THE ESTIMATED NUMBER OF SQUARE FEET OF TOTAL FLOOR AREA BOUNDED BY THE OUTSIDE SURFACE OF THE EXTERIOR WALL OF THE STRUCTURE, INCLUSIVE OF SHAFTS. BELOW GRADE AREAS HAVE USED THE SAME MEASUREMENT STANDARD.

Revisions

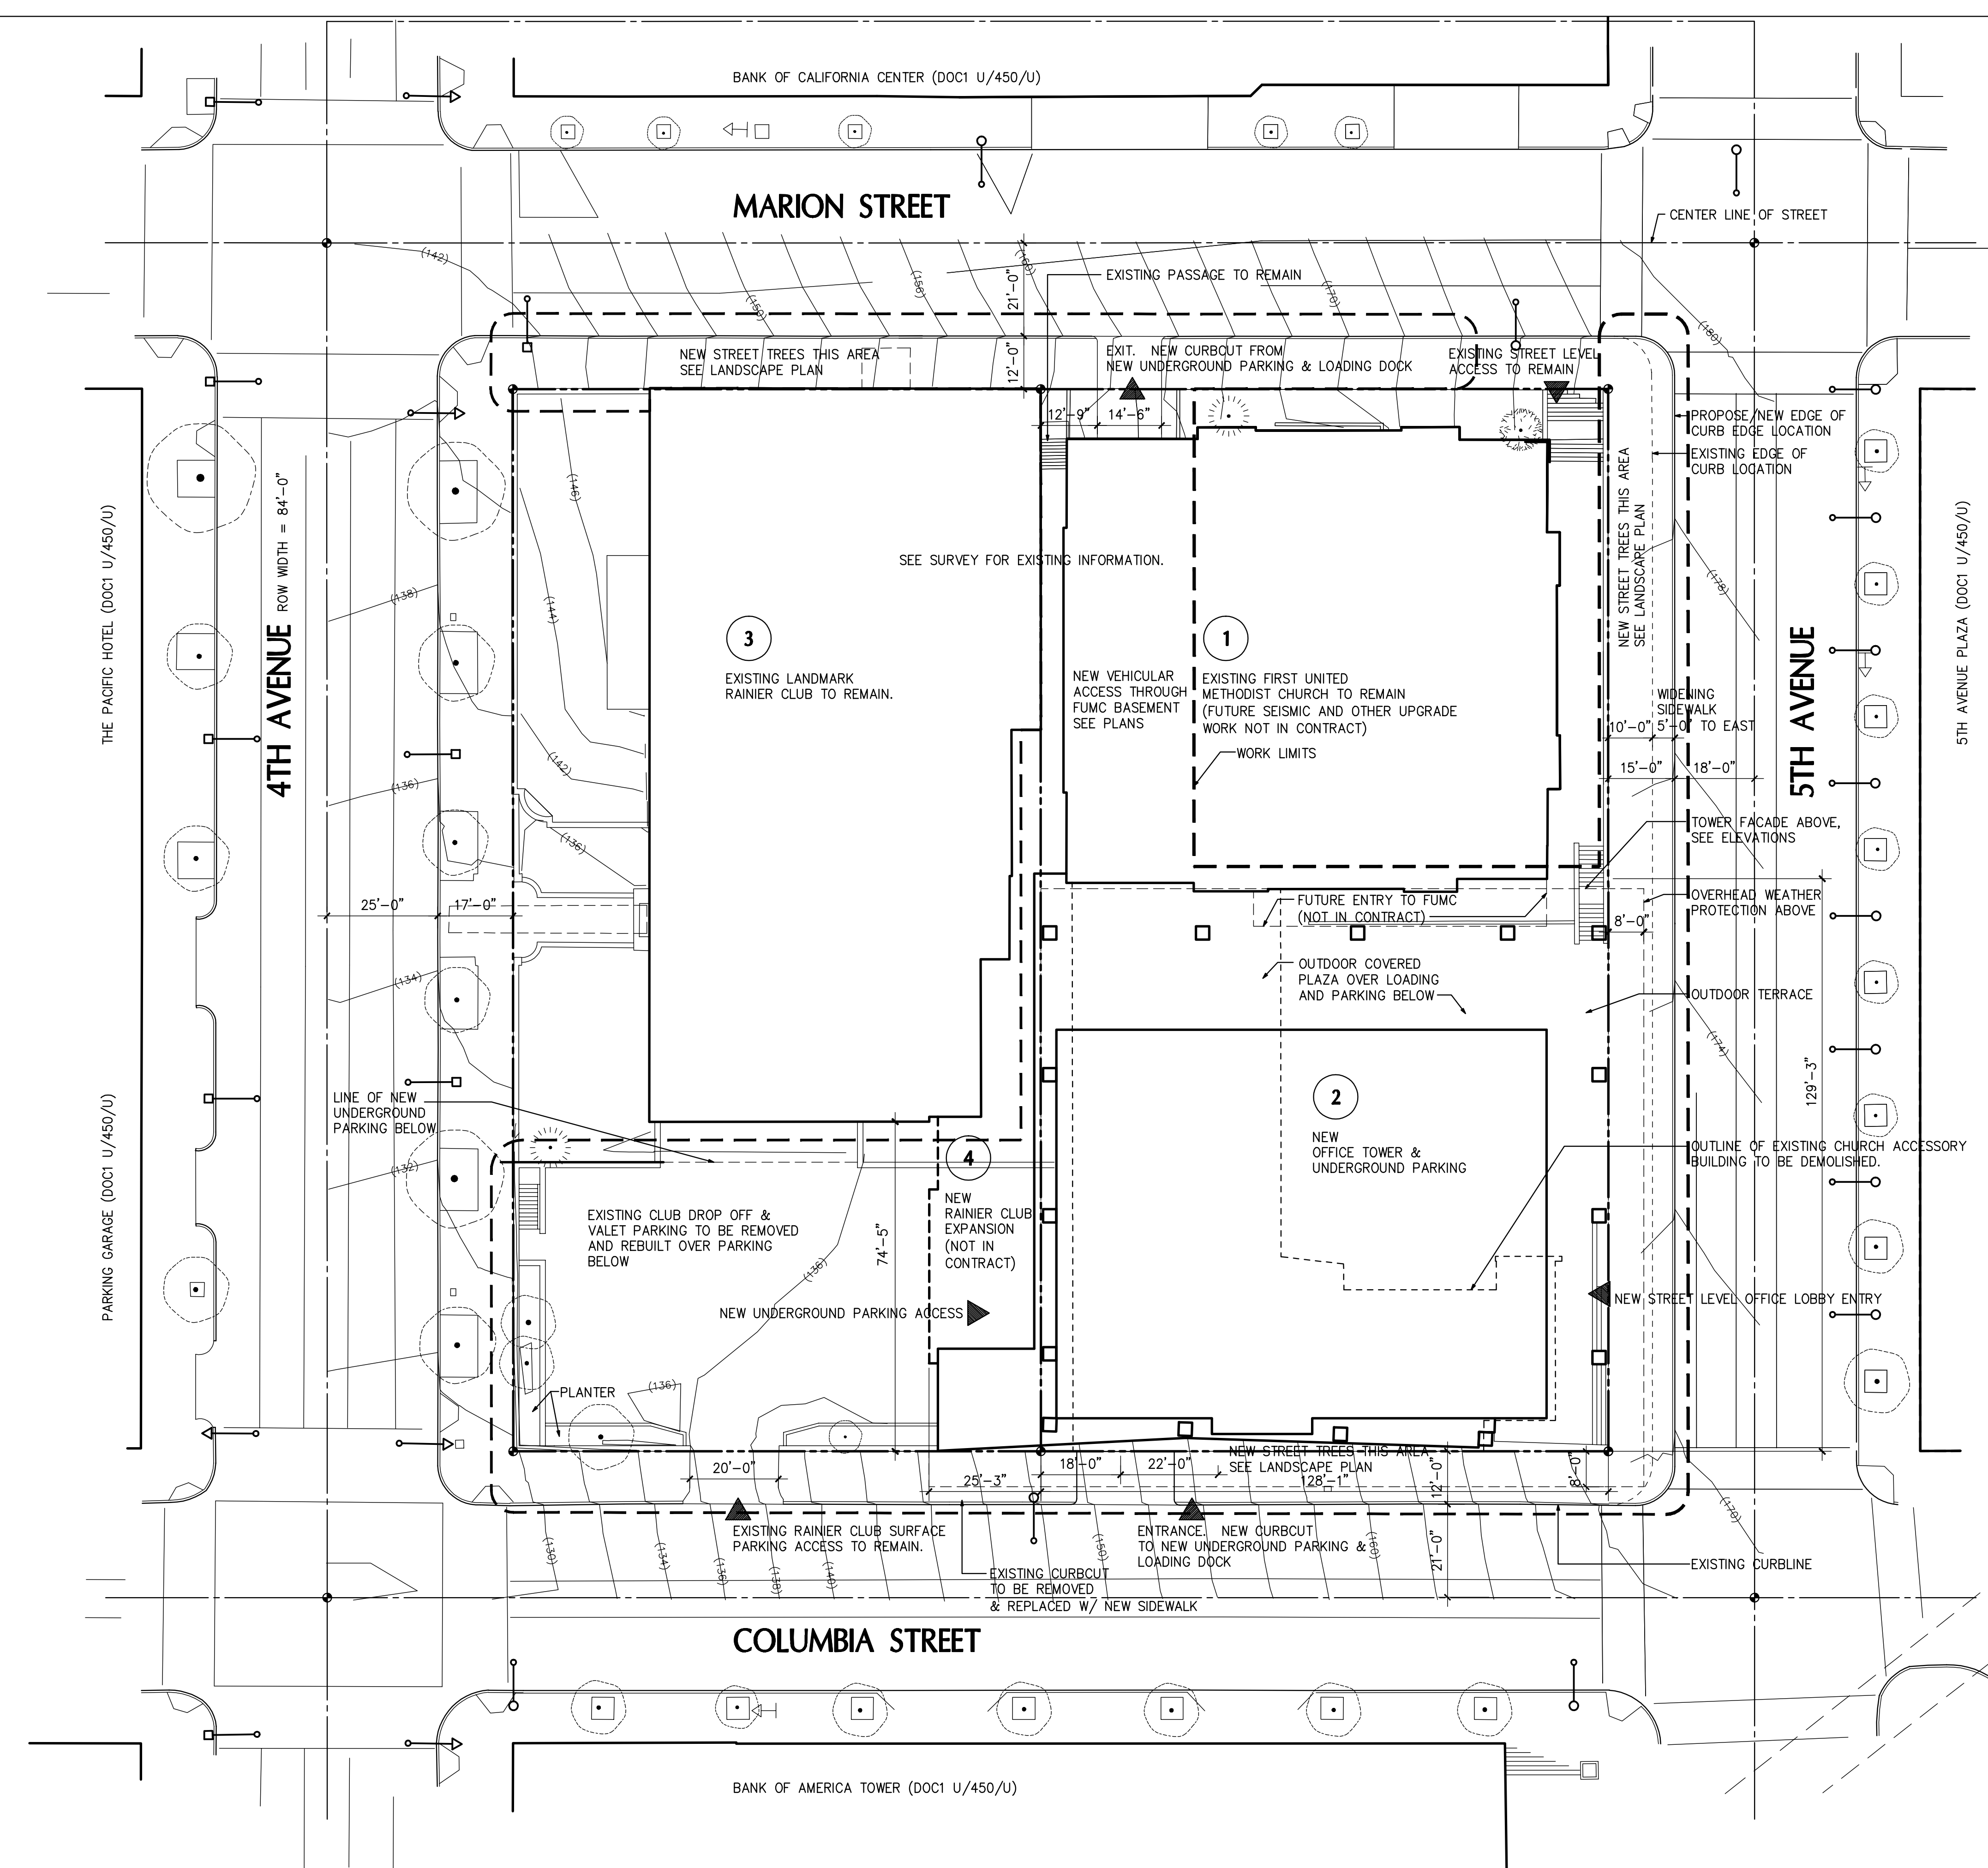

1 SITE PLAN
A1-01 SCALE: 1" = 20'

5th + COLUMBI TOWER

SEATTLE, WASHINGTON 98104

Drawing Title
SITE PLAN

Date: SEPTEMBER 19, 2007
Job No: S 21458.01
Drawn By: TEAM
Checked By: ZGF
Drawing No.

A1.01
OWNER REVIEW

File: Z:\SEA\Projects\21458.01\5th+Columbia\A1-01.dwg
Plotted: 9/19/07 at 10:28am by: jforz
Title: 5th + Columbia Tower Site Plan