


1 ELEVATION - EAST (5TH AVENUE)
A3.01 SCALE: 1" = 30'

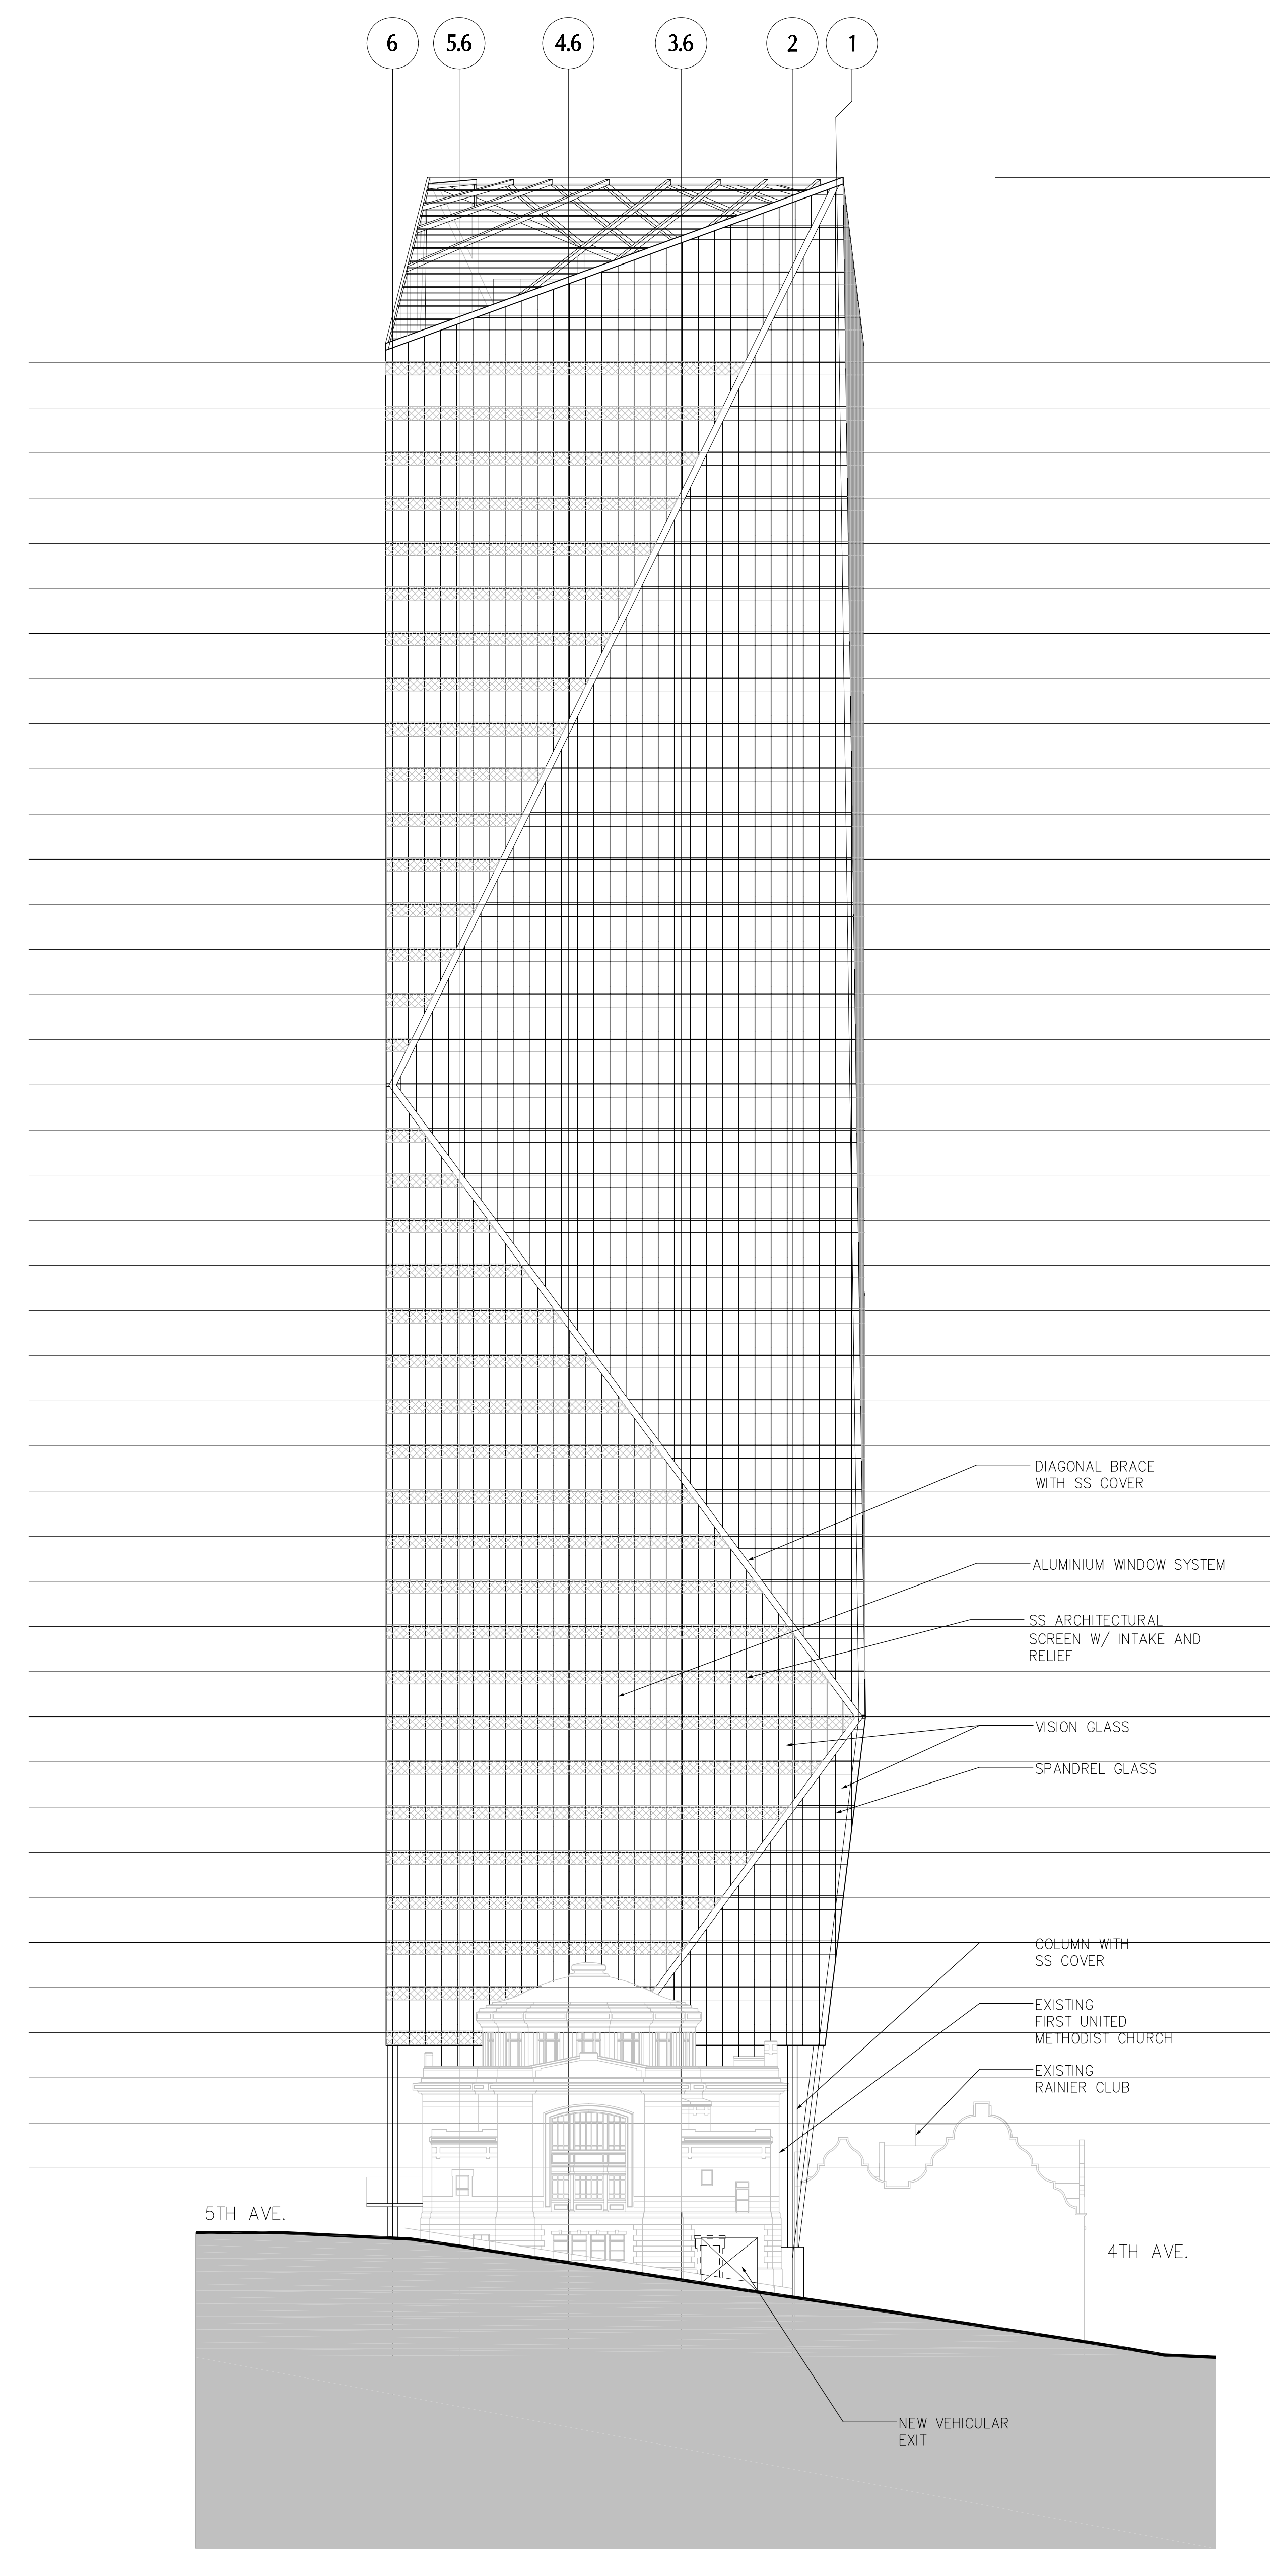

1 ELEVATION - NORTH (MARION STREET)
A3.02 SCALE: 1" = 30'

File: Z:\SEA\Projects\21458.01\SEA\Sheet\A3-01.dwg
 Plotter: HP DesignJet 5000 at 11:38am 06/11/2014
 Plot Size: 36" x 48" (landscape)