


- Consultants
- STRUCTURAL ENGINEER**  
 ARUP  
 901 MARKET STREET, SUITE 260  
 SAN FRANCISCO, CA 94103
- MECHANICAL ENGINEER**  
 SYSKA HENNESSY GROUP  
 11500 W OLYMPIC BLVD, SUITE 6  
 LOS ANGELES, CA 90064
- ELECTRICAL ENGINEER**  
 SYSKA HENNESSY GROUP  
 11500 W OLYMPIC BLVD, SUITE 6  
 LOS ANGELES, CA 90064
- CIVIL ENGINEER**  
 COUGHLIN PORTER LUNDEN  
 413 PINE STREET, SUITE 300  
 SEATTLE, WA 98101

**PLANT SCHEDULE**

- INDICATES EXISTING TREE TO SAVE AND PROTECT
- (12) ACER PLATANOIDES "EMERALD QUEEN"/NORWAY MAPLE  
 SIZE: 2" CAL., 12'-14" HEIGHT  
 B&B, WELL BRANCHED SYMMETRICAL
- (7) TIJIA CORDATA "GREENSPIRE"/GREENSPIRE LINDEN  
 SIZE: 2" CAL., 12'-14" HEIGHT  
 B&B, WELL BRANCHED SYMMETRICAL

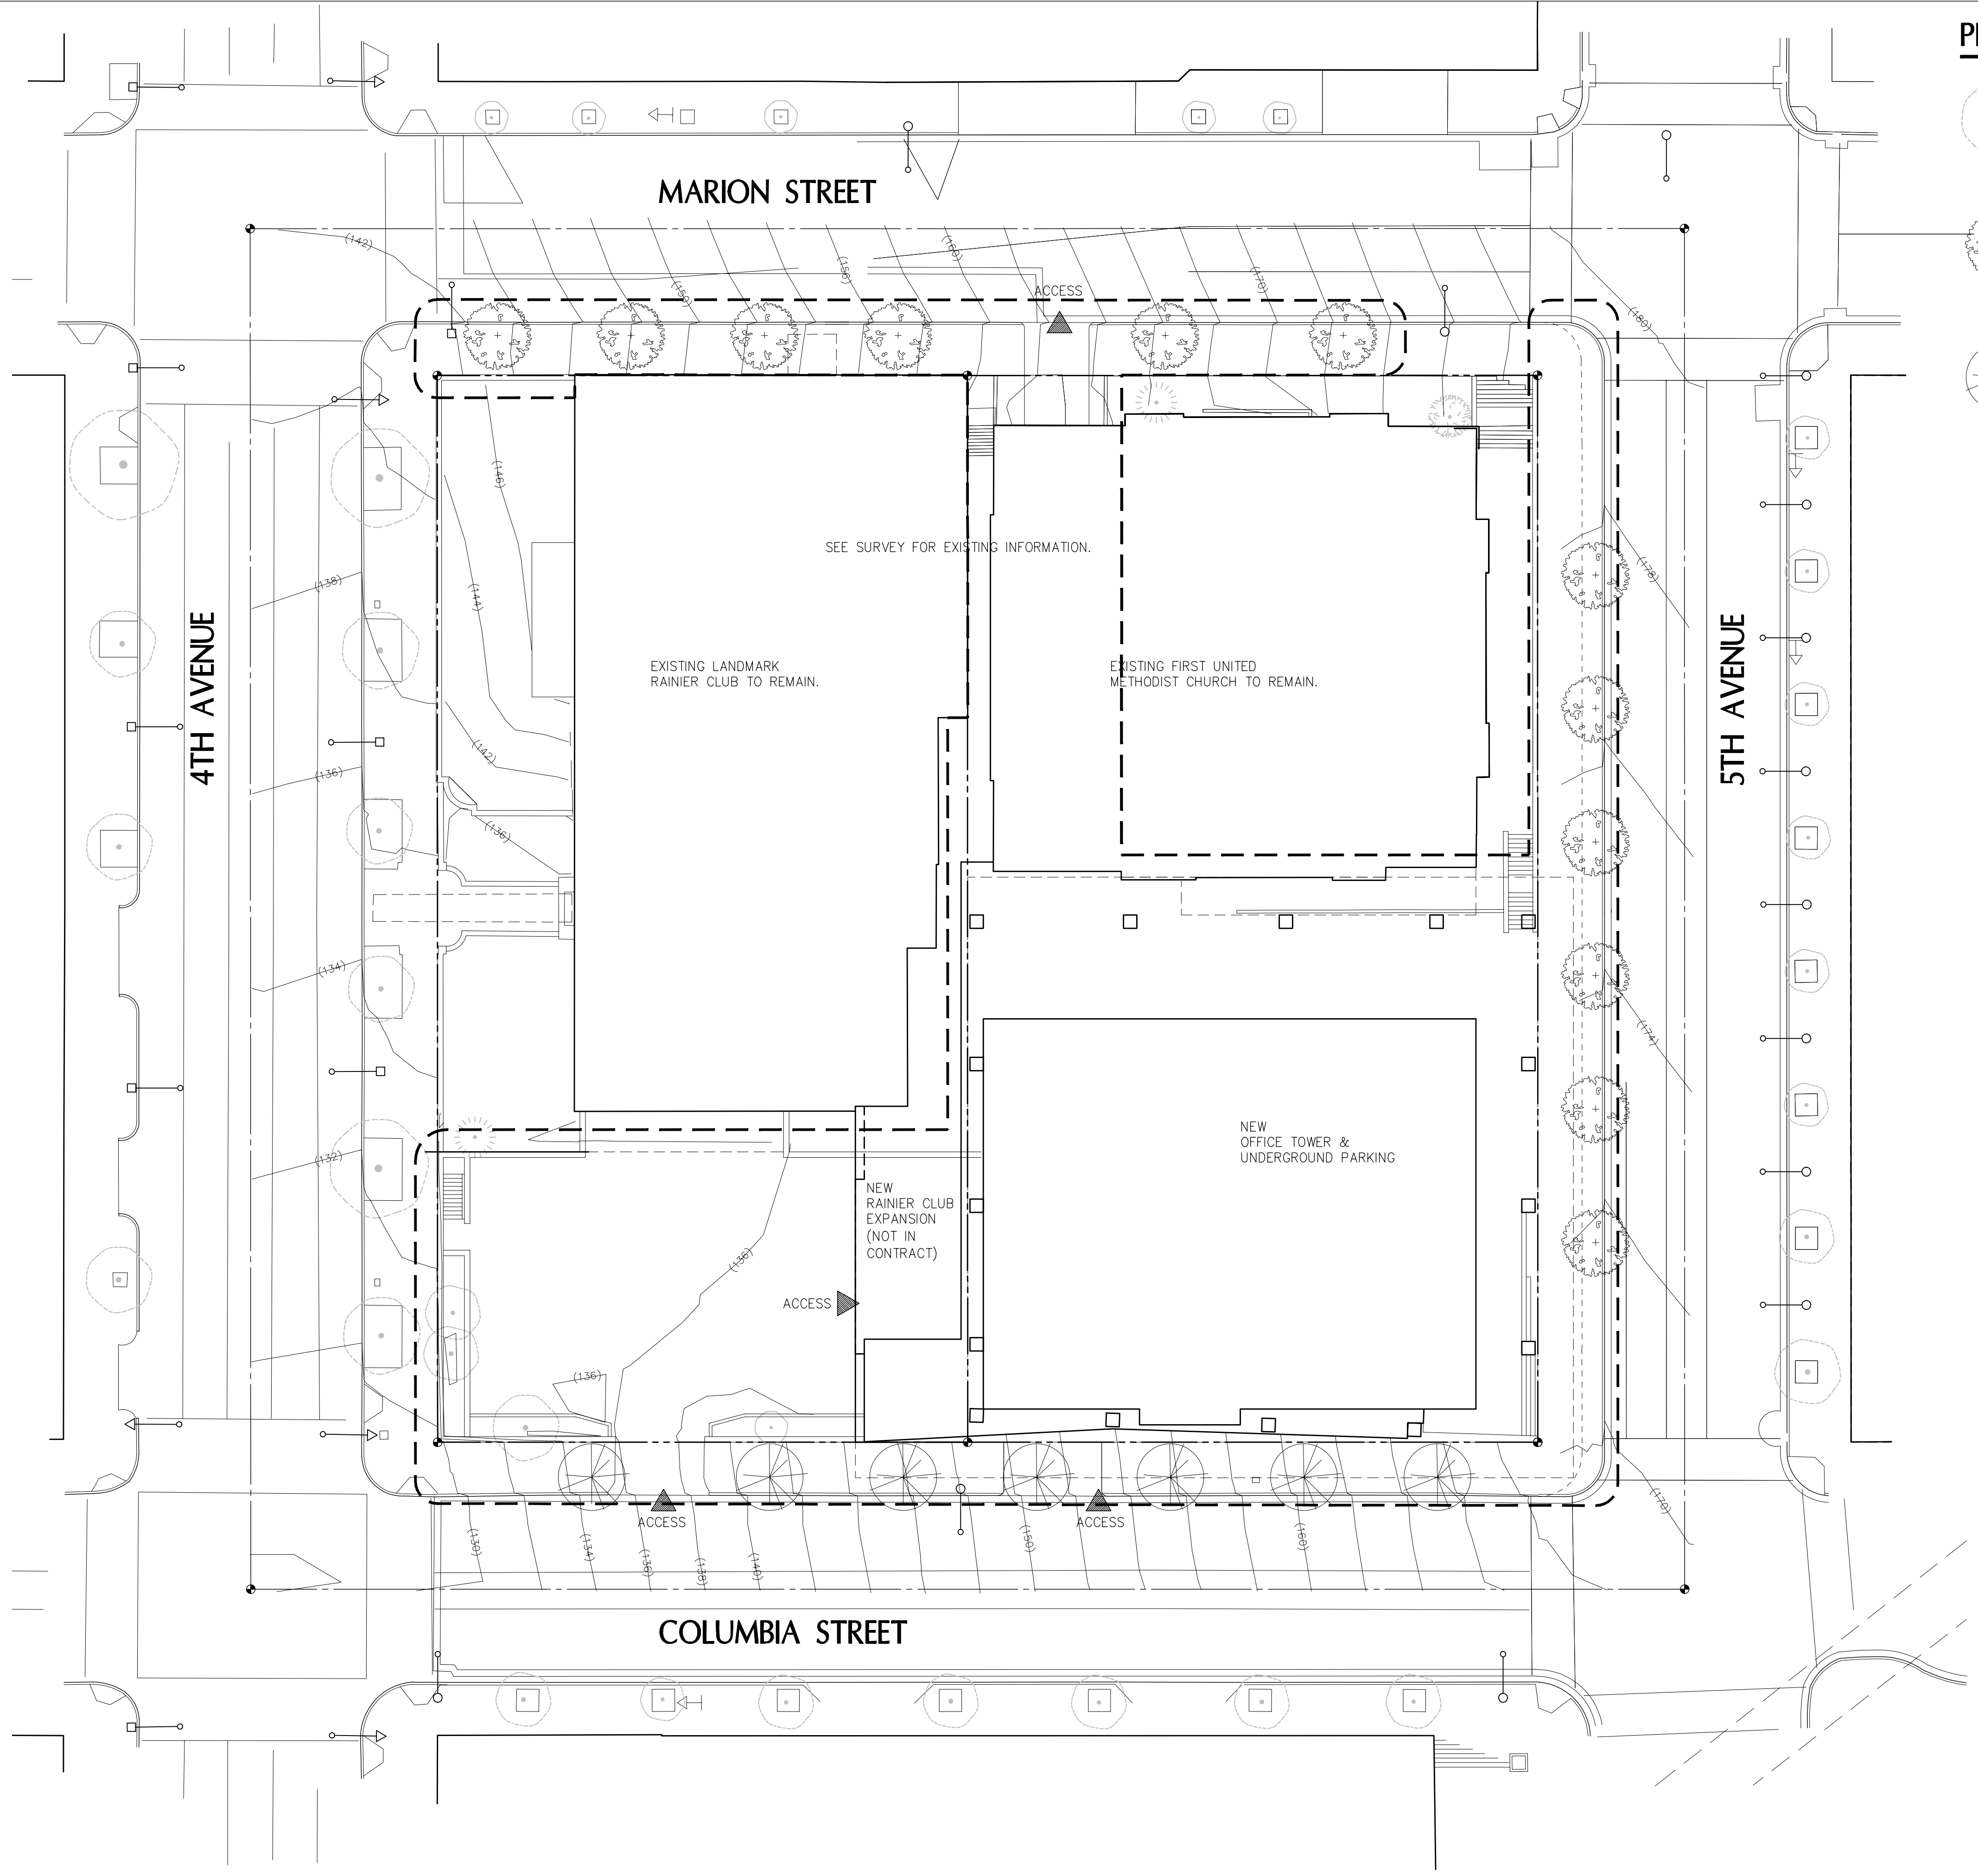

1 STREET TREE PLAN  
 L3-00 SCALE: 1" = 20'

Revisions


**5th + COLUMBIA  
TOWER**

SEATTLE, WASHINGTON 98104

Drawing Title  
**STREET TREE PLAN**

Date: SEPTEMBER 19, 2007  
 Job No: S 21458.01  
 Drawn By: TEAM  
 Checked By: ZGF

Drawing No.

**L3.00**  
 OWNER REVIEW

File: Z:\SEA\Projects\21458.01\Drawings\13-00.dwg  
 Plotted: 9/19/07 at 10:22am by: gmorez  
 PLOT: zfc--lockdown.qxd